

LEGEND

Existing Airport Property Line

Ultimate Property Line

Runway Safety Area (RSA)

Runway Object Free Area (ROFA)

Runway Obstacle Free Zone (ROFZ)

Runway Protection Zone (RPZ)

25' Building Restriction Line (BRL)

Stream

Ultimate Airfield Pavement

Ultimate Building

Ultimate Roadway/Trail/Parking


To Be Removed/Relocated

Property to be Acquired

Ultimate Easement

Agricultural Structure

Gilmer Aviation Industrial Park Parcels

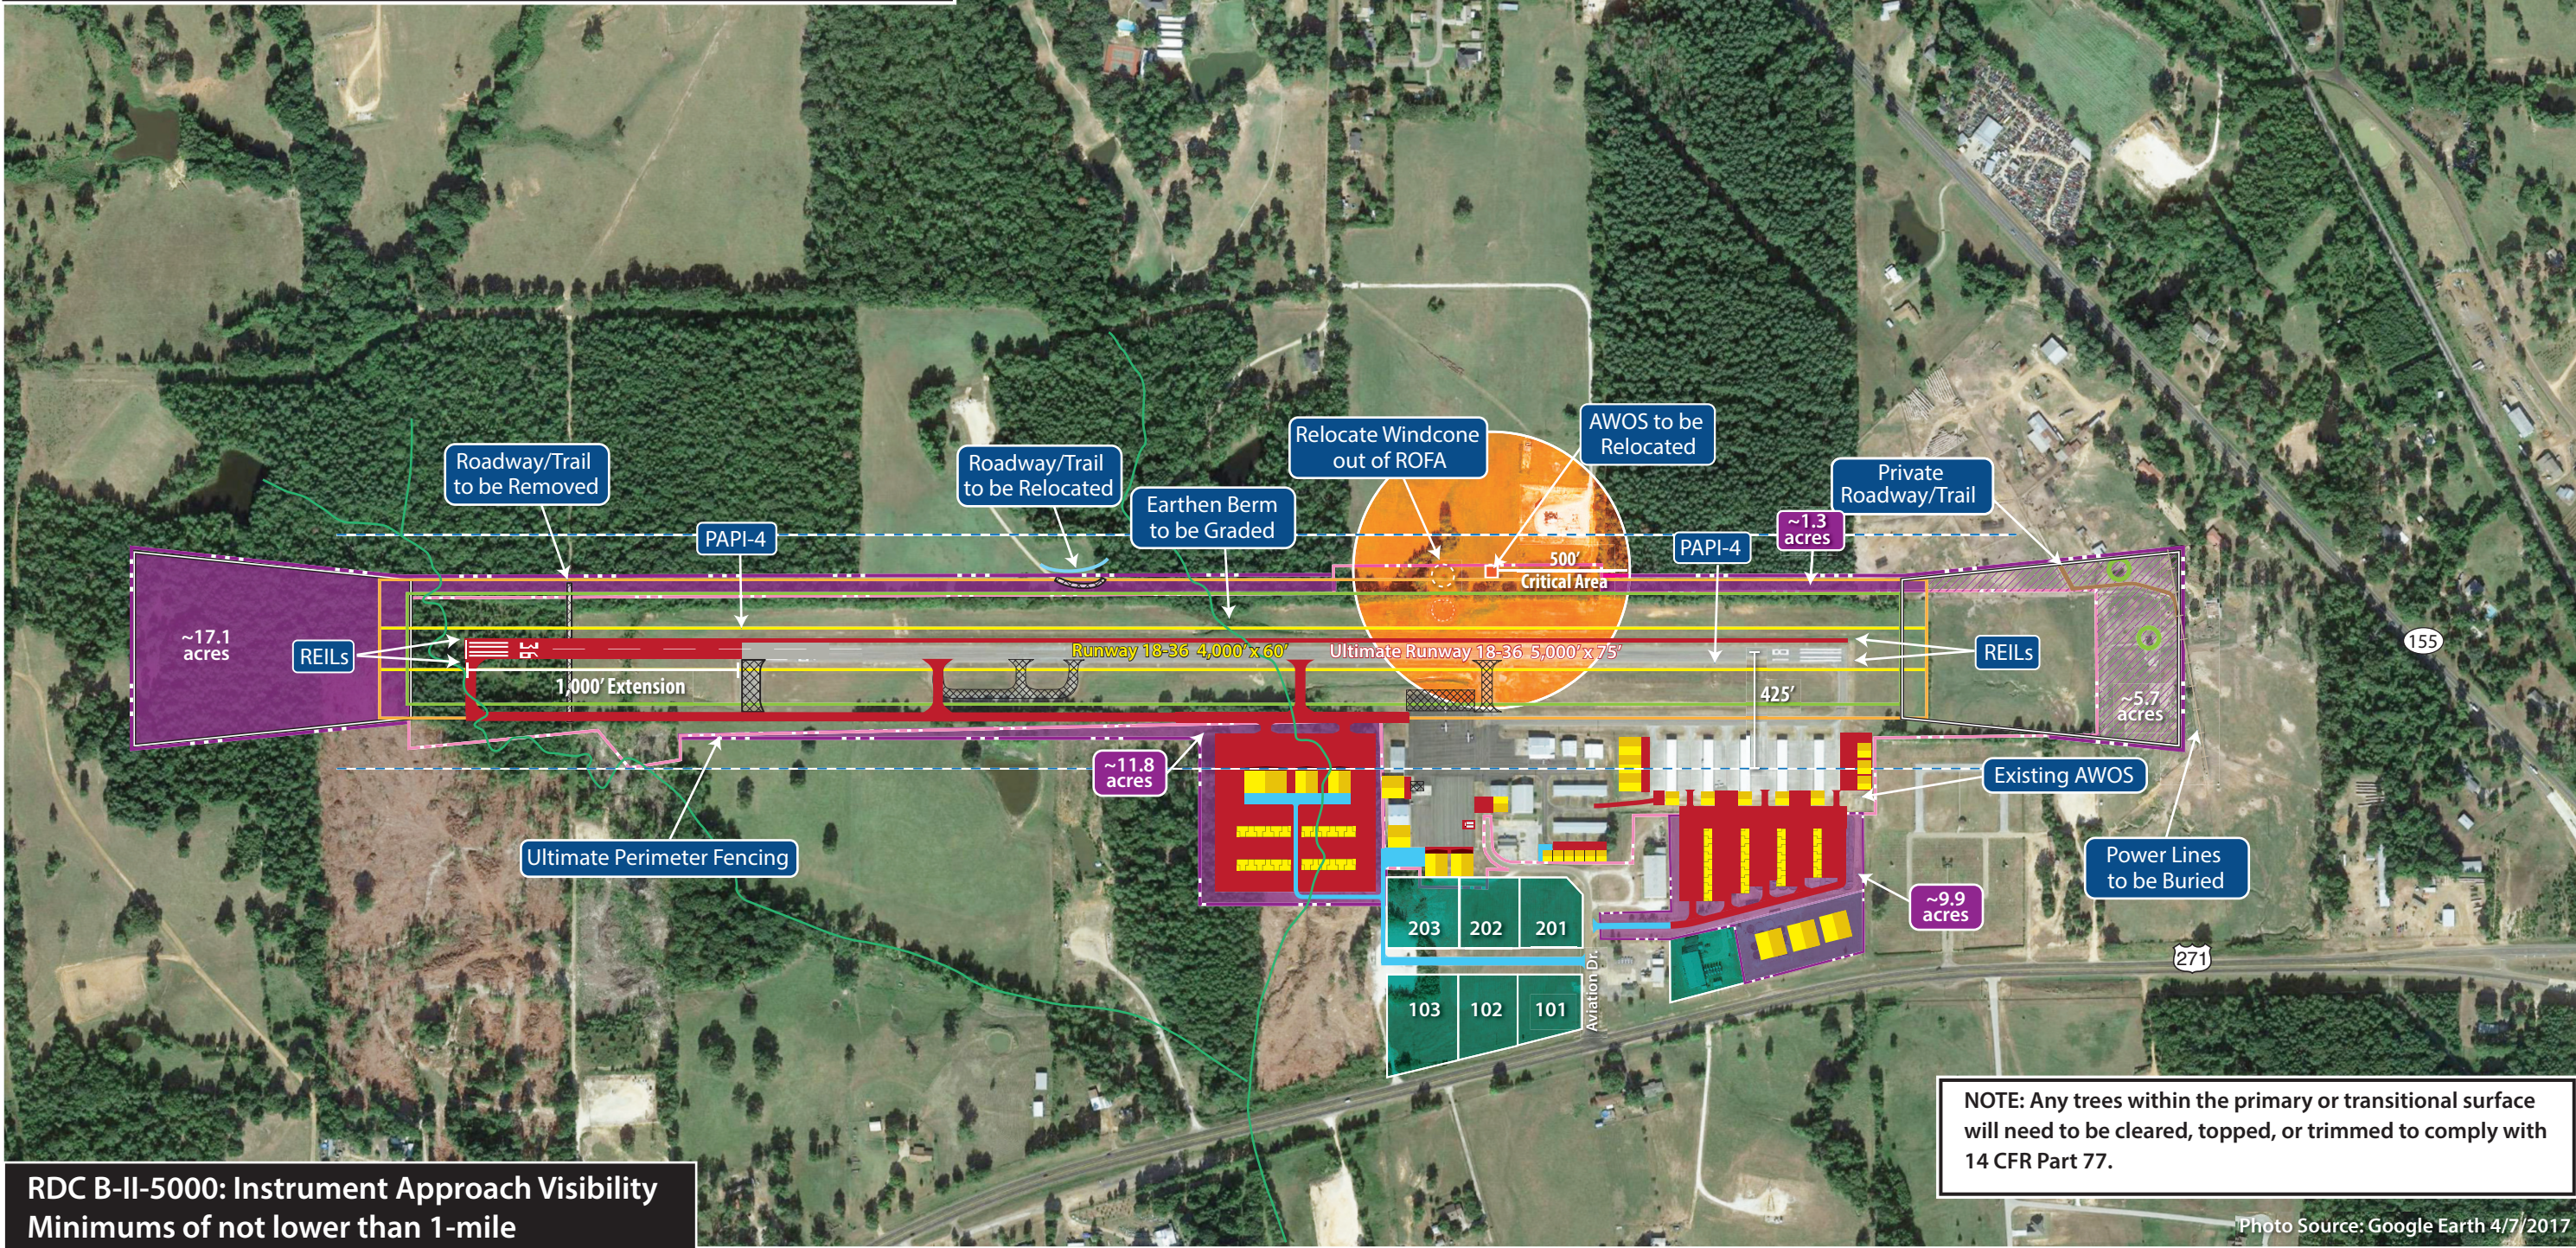

RDC B-II-5000: Instrument Approach Visibility
Minimums of not lower than 1-mile